


# ARENA CONFIGURATION

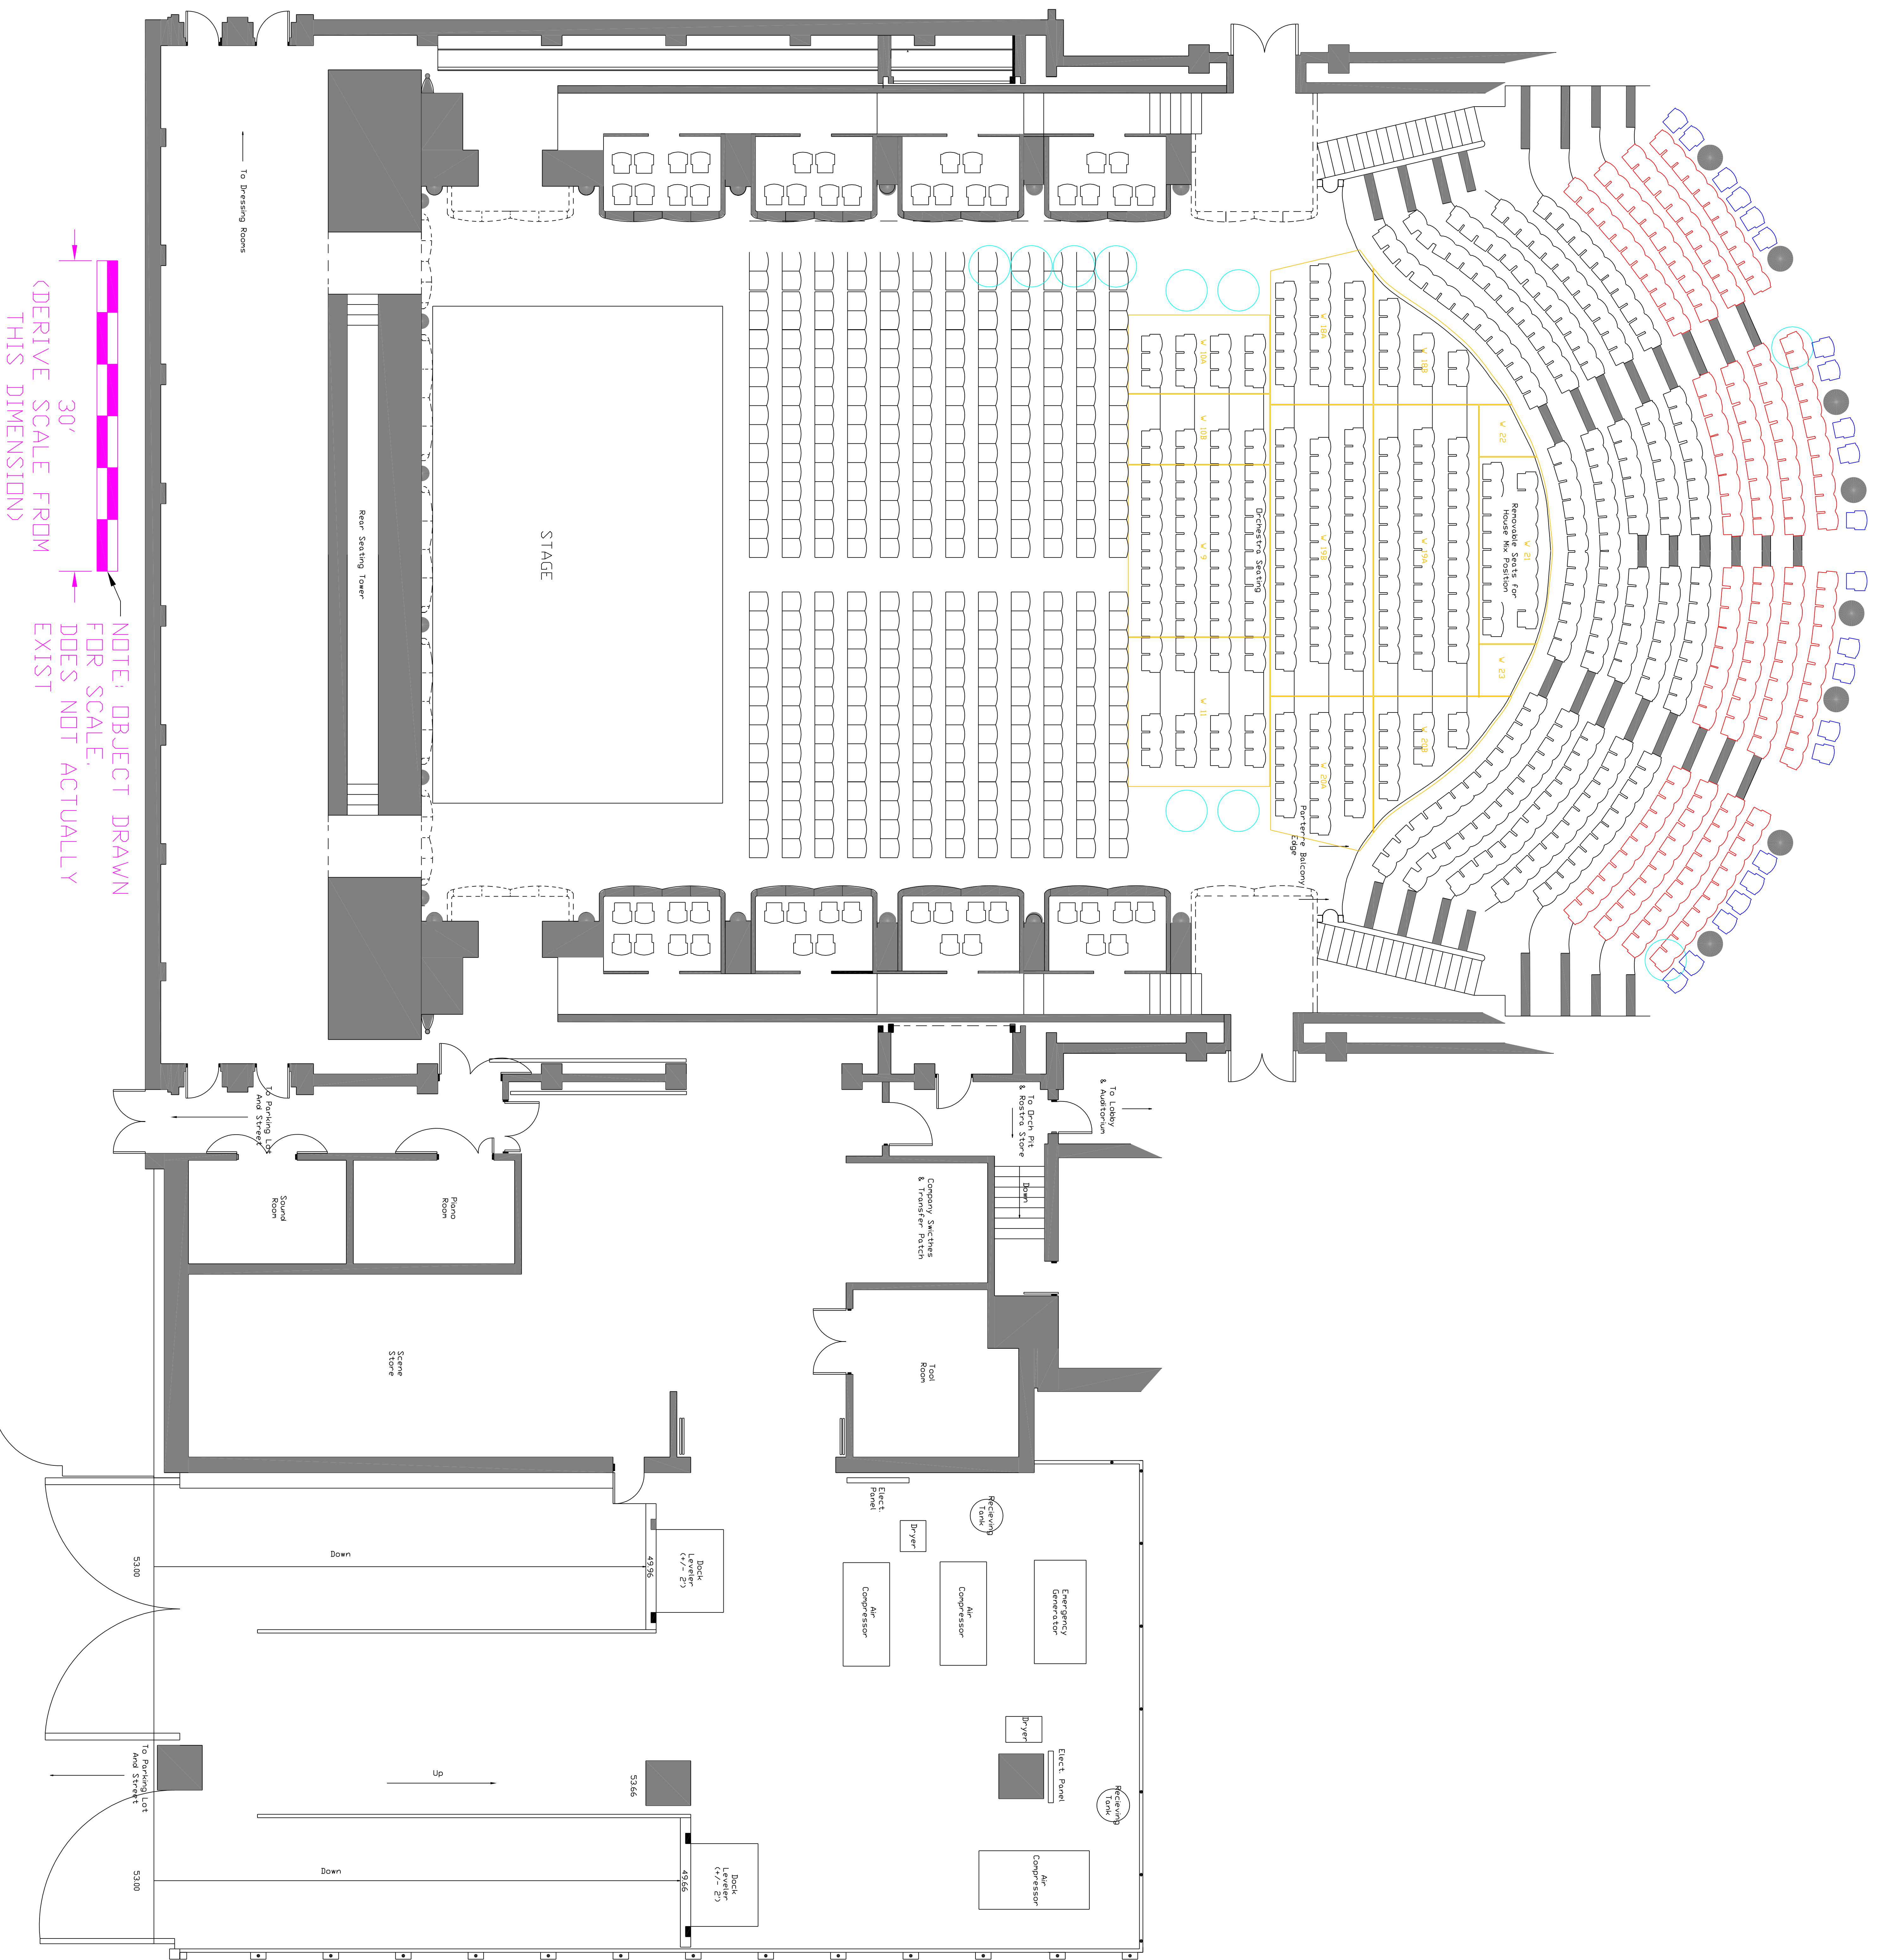

FLOOR PLAN  
6/12/96