


ARENA CONFIGURATION

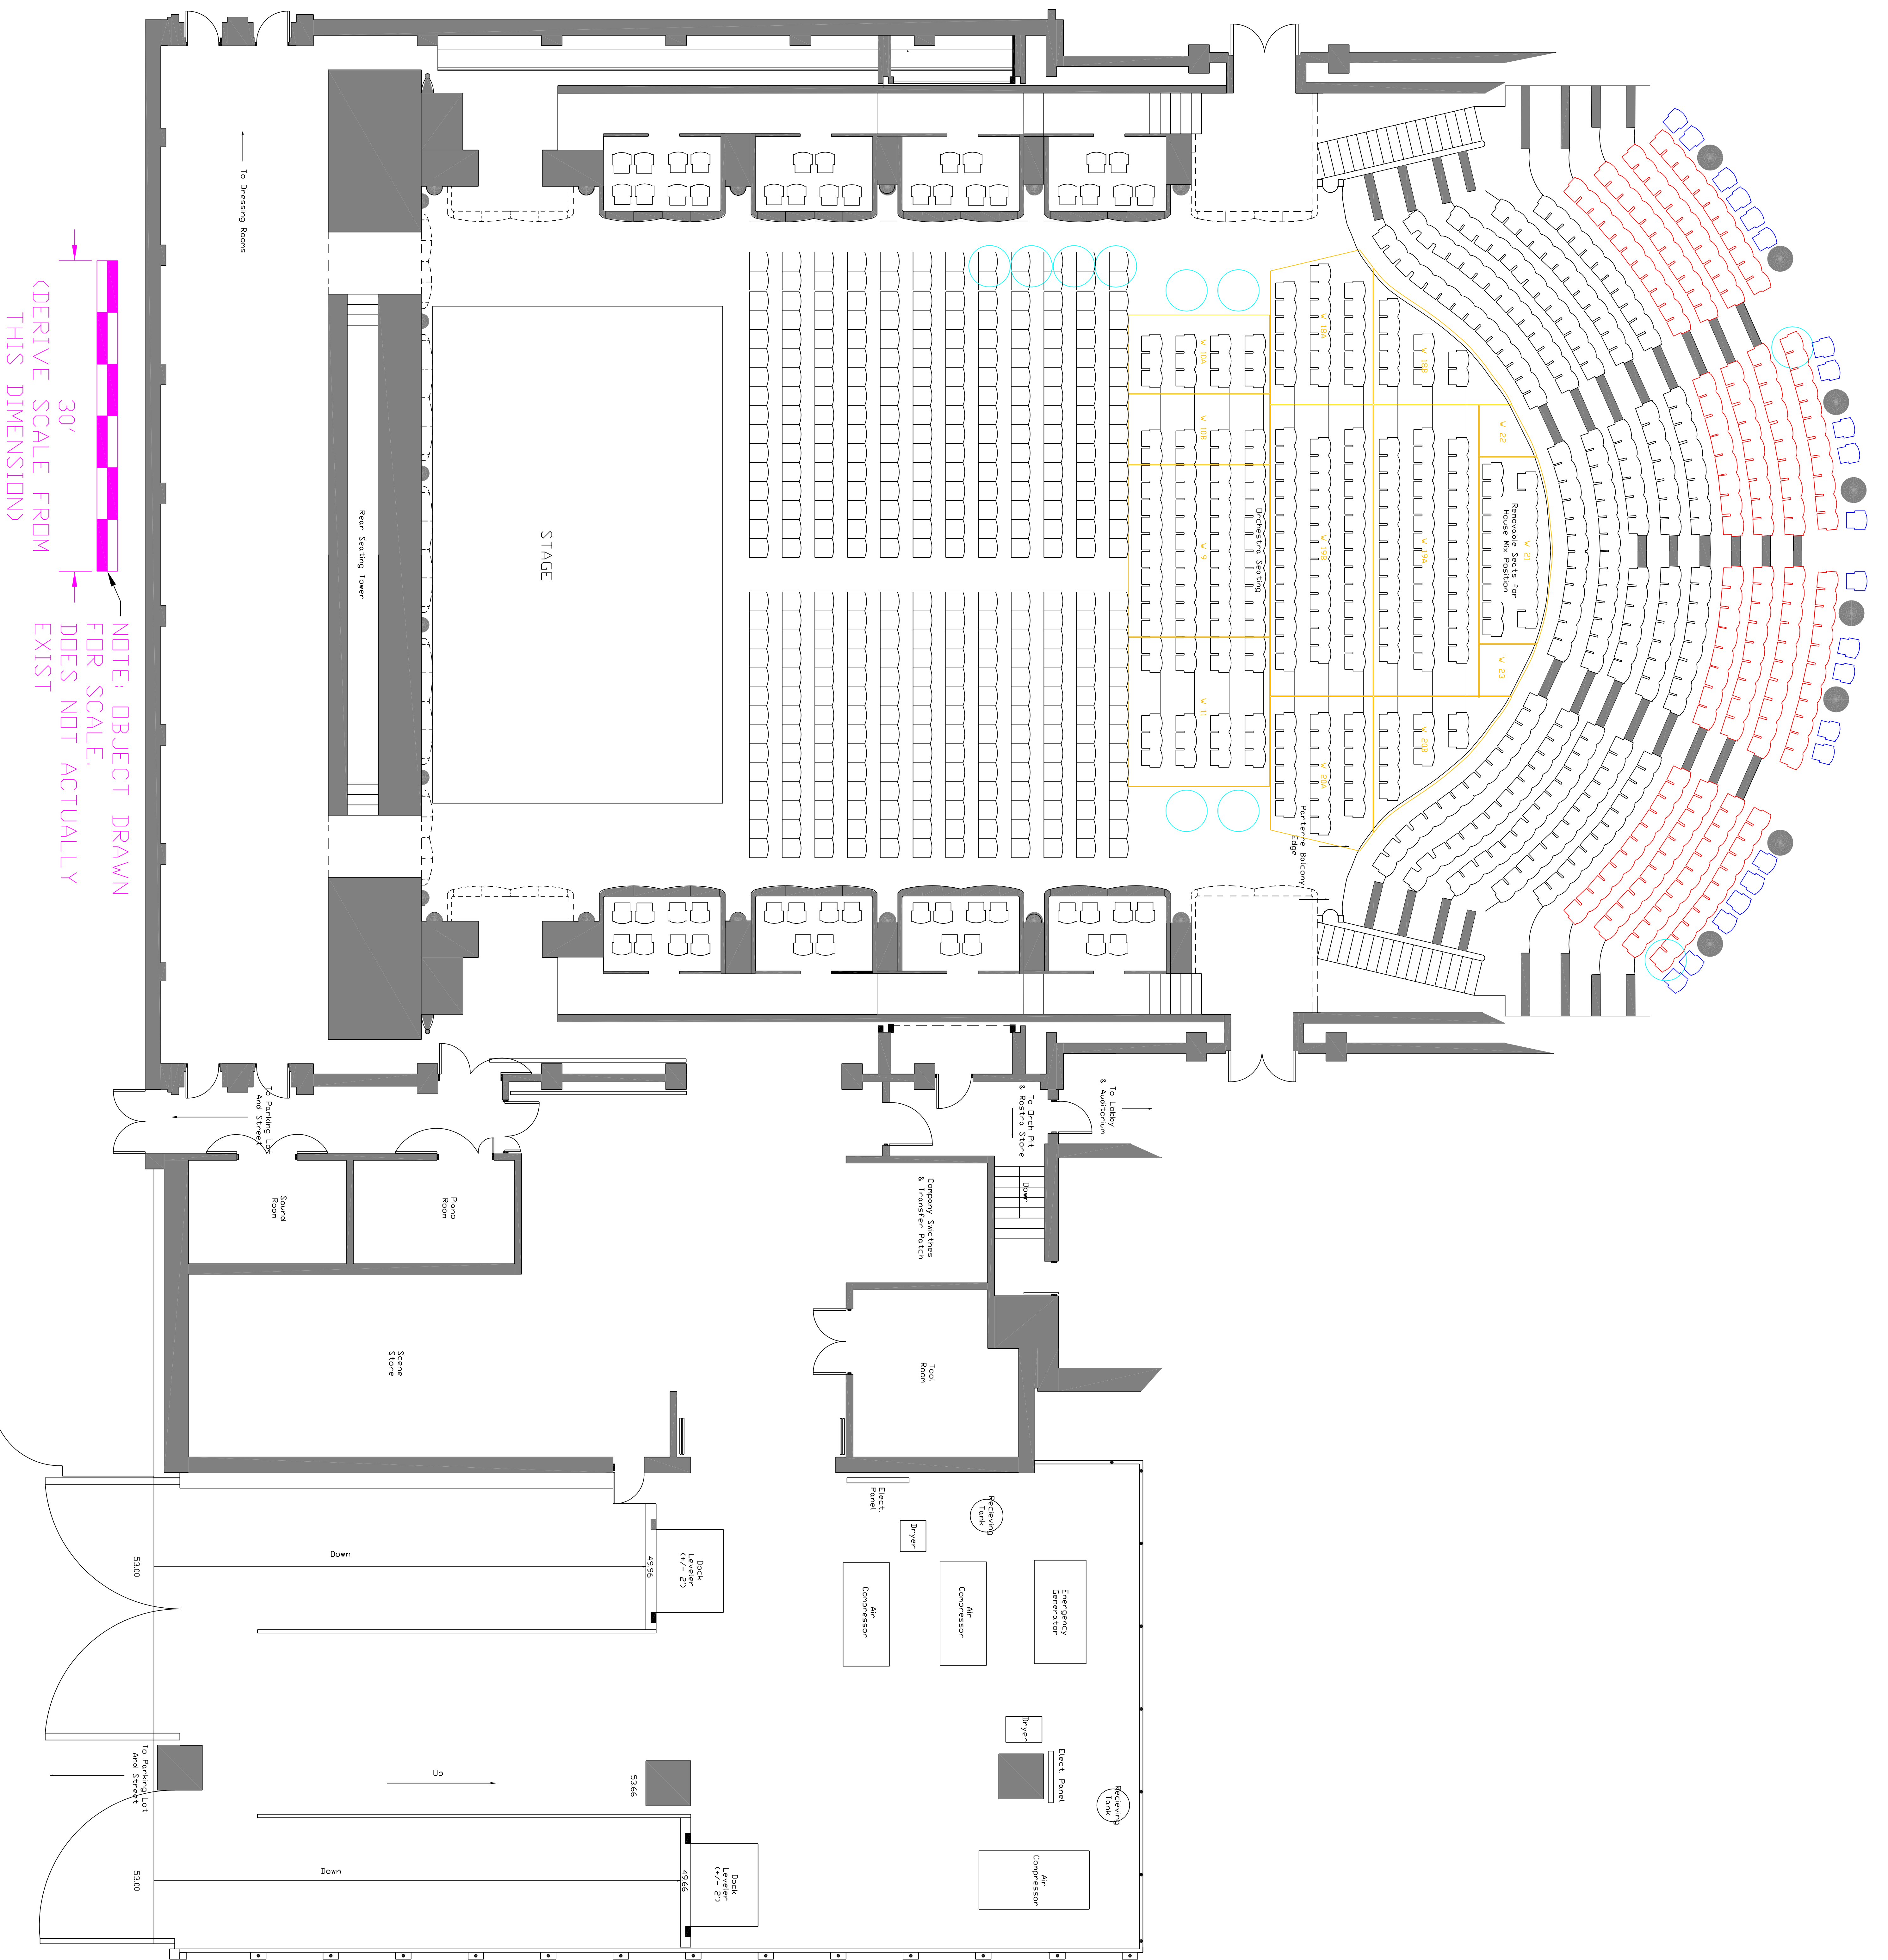

FLOOR PLAN
6/12/96

30'
(DERIVE SCALE FROM THIS DIMENSION)

NOTE: OBJECT DRAWN FOR SCALE. DOES NOT ACTUALLY EXIST