


CABARET CONFIGURATION

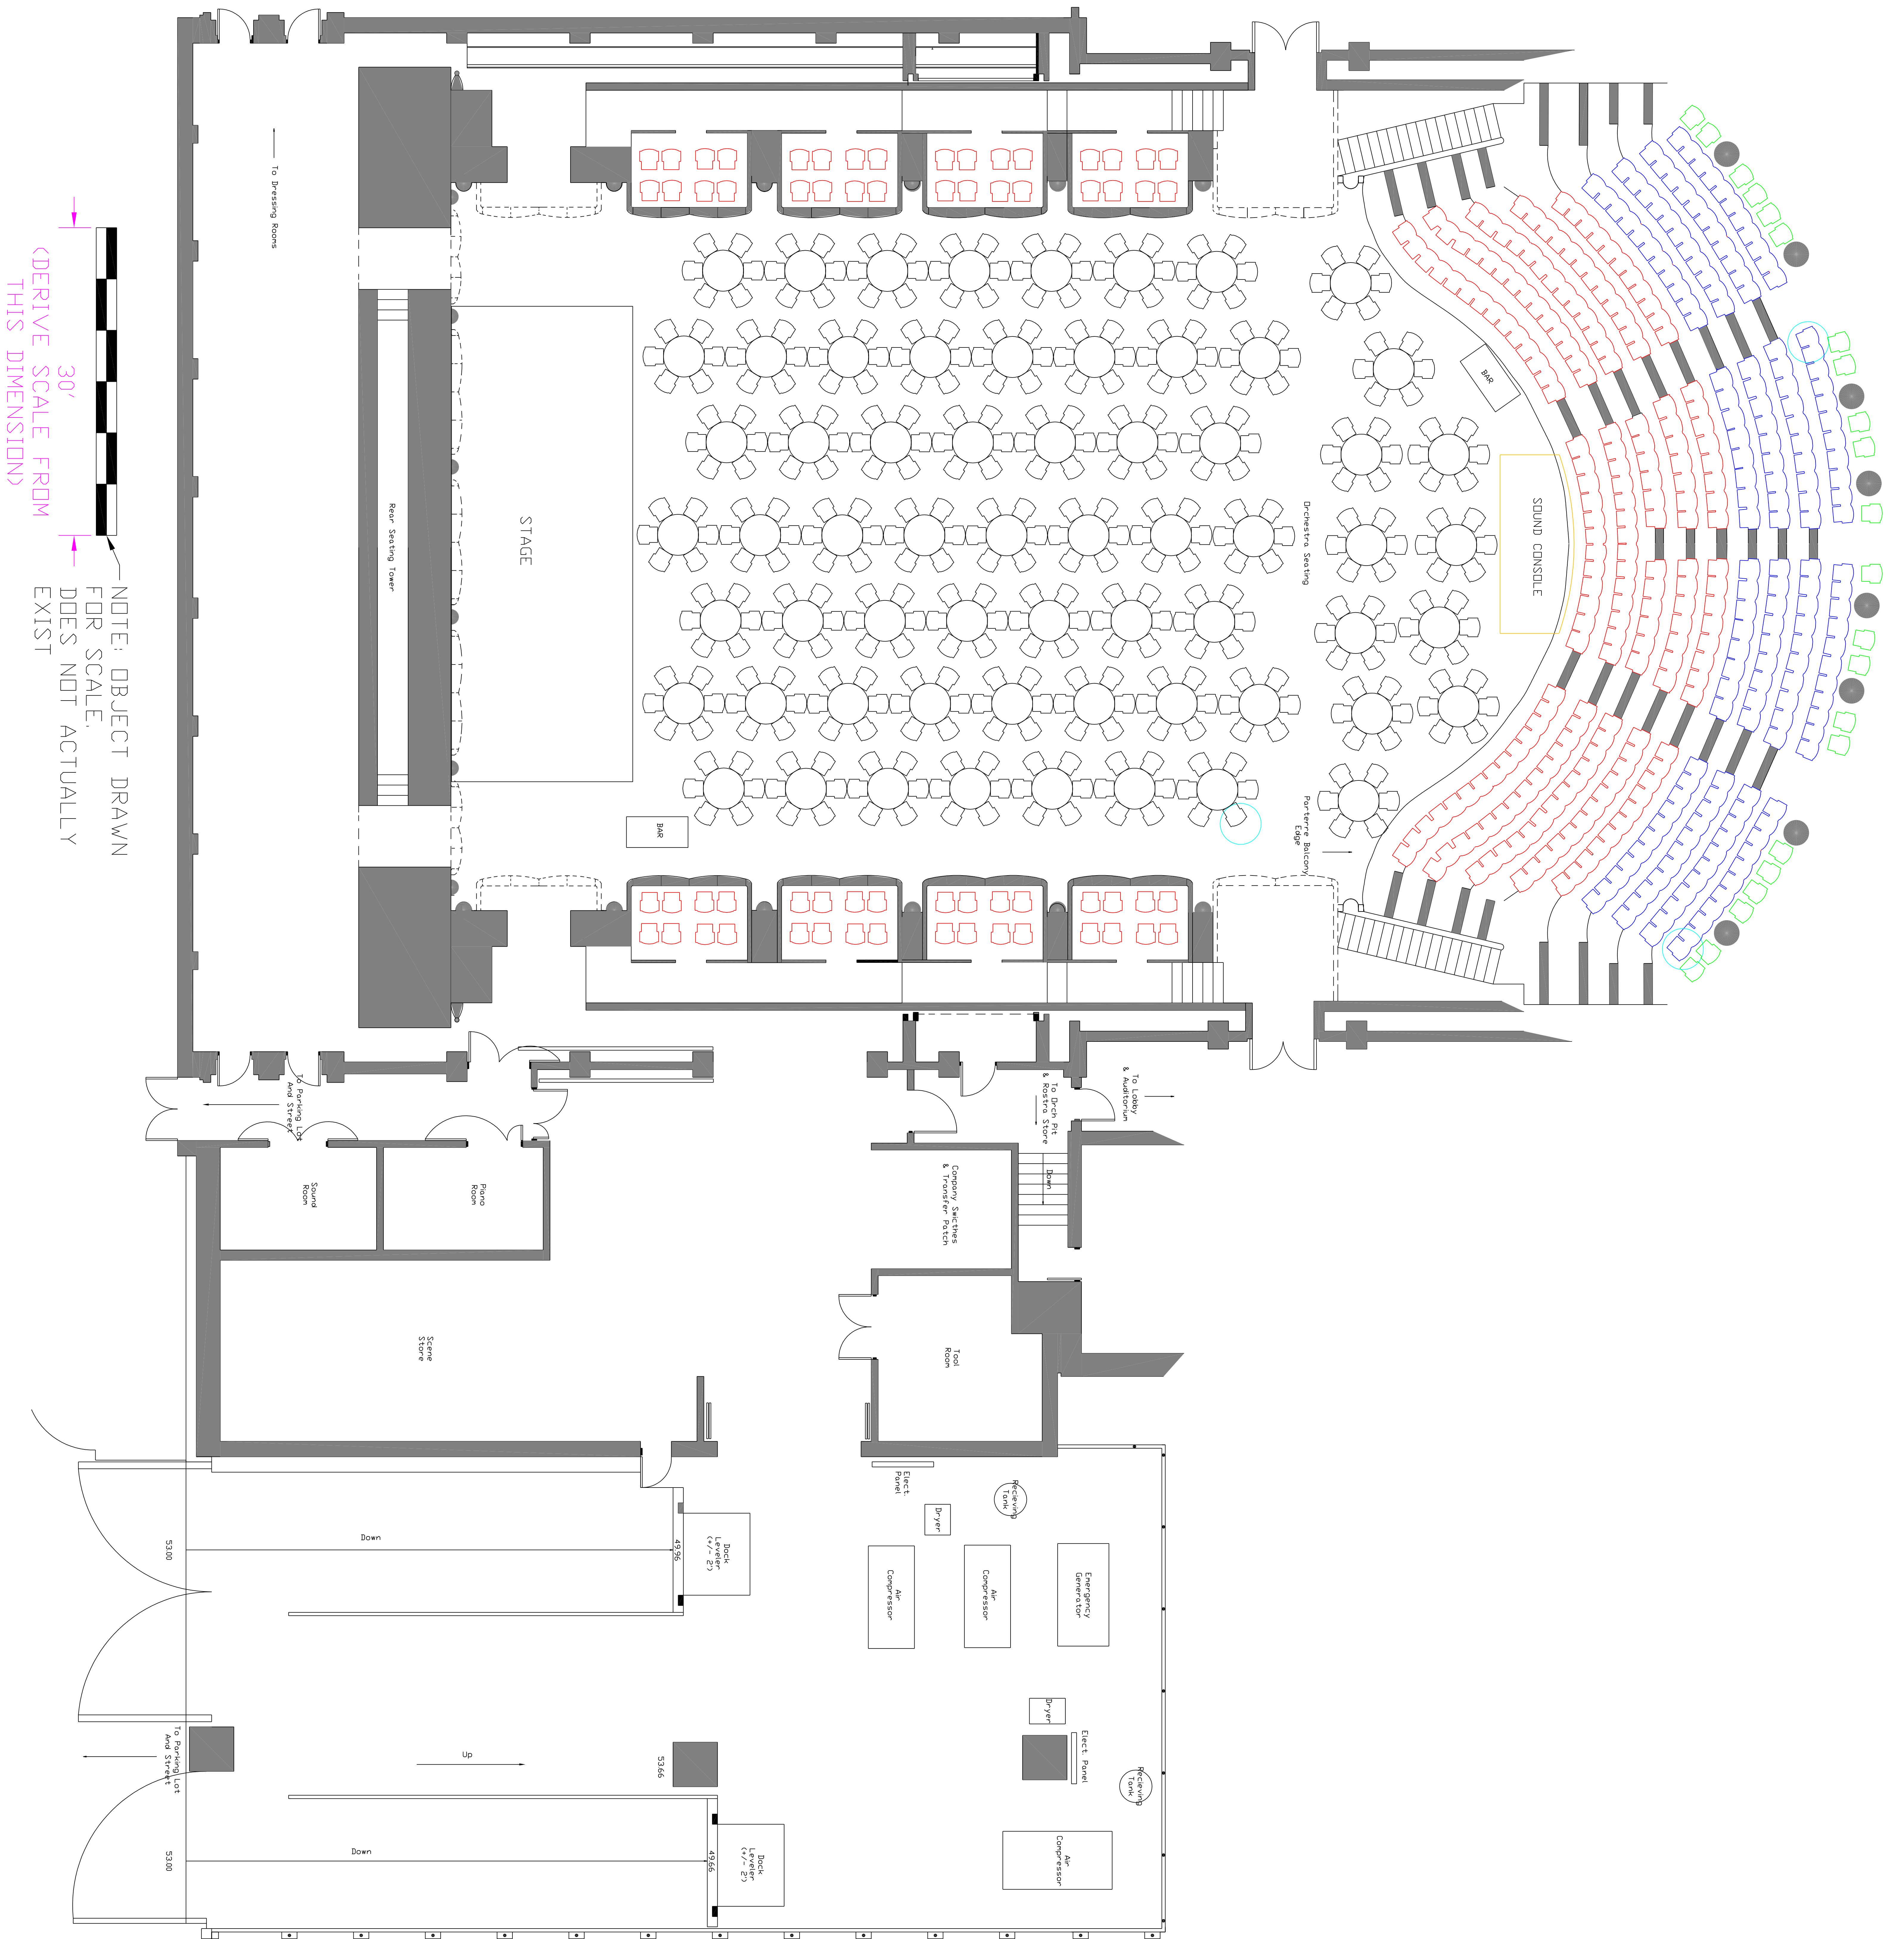

FLOOR PLAN
24/5/96

NOTE: OBJECT DRAWN FOR SCALE.
DOES NOT ACTUALLY EXIST

30'
(DERIVE SCALE FROM THIS DIMENSION)