


CABARET CONFIGURATION

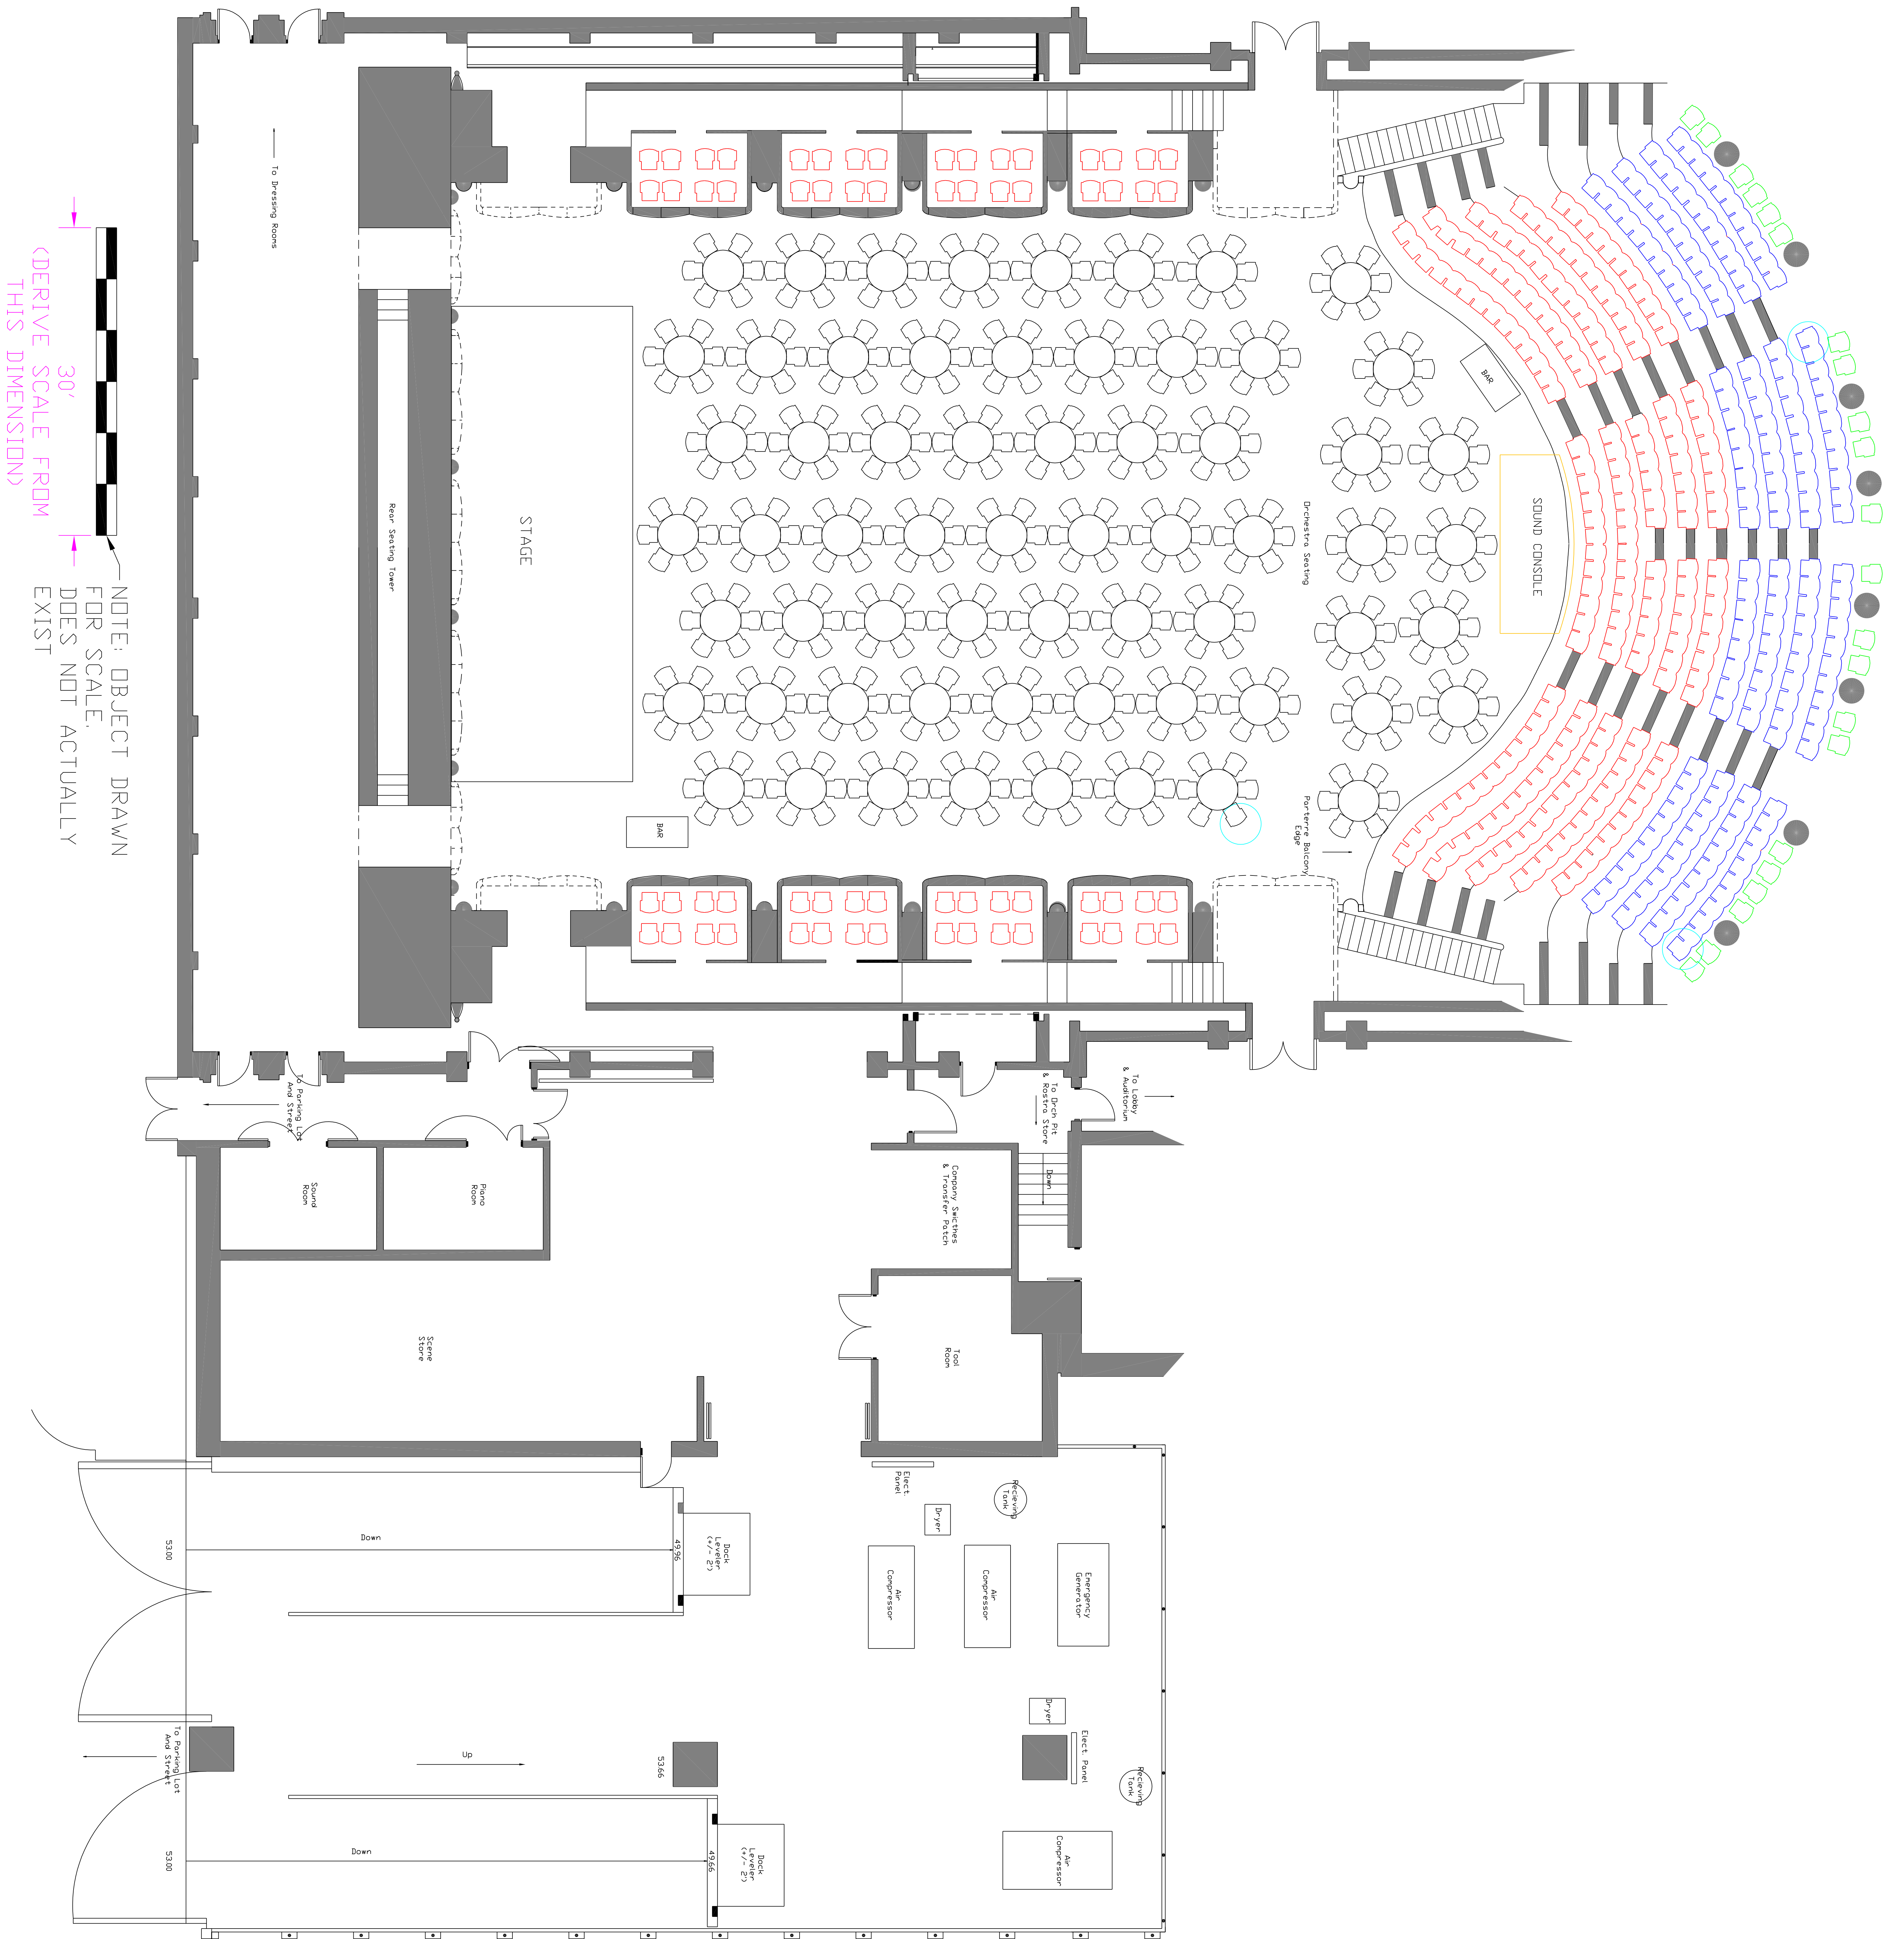

FLOOR PLAN
24/5/96