


MODIFIED CONCERT CONFIGURATION

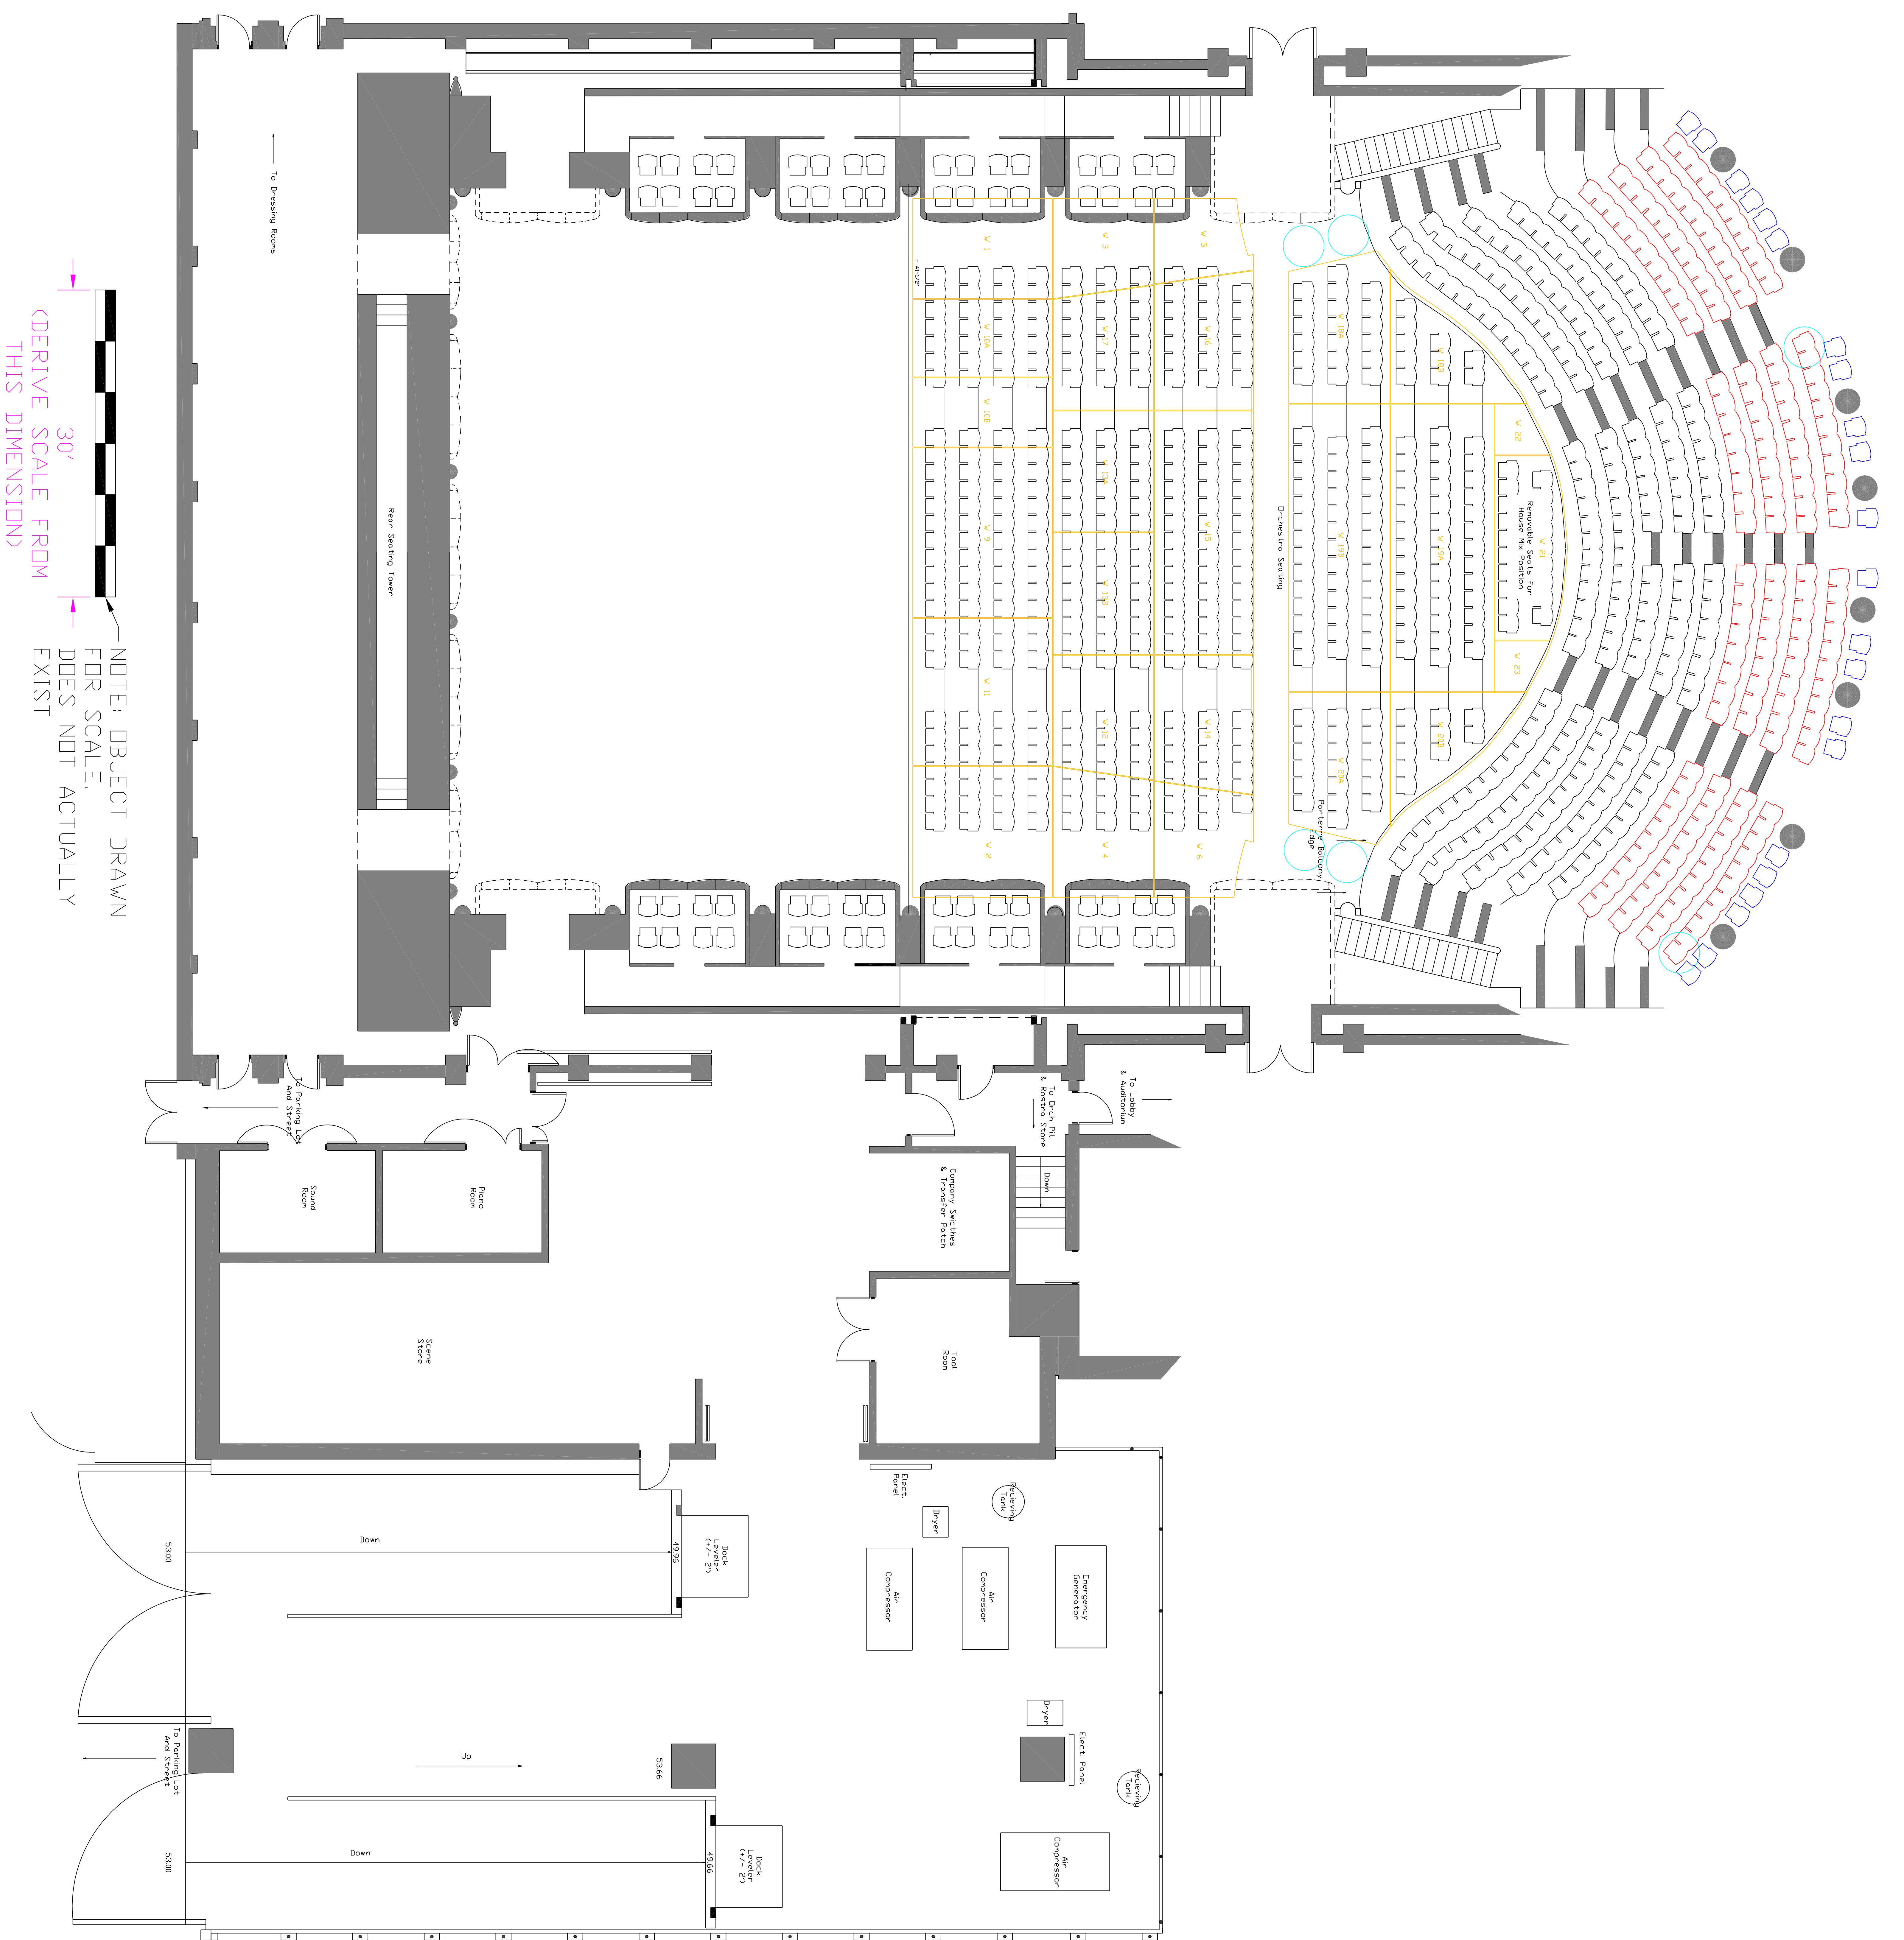

FLOOR PLAN
5/3/96