


LYRIC CONFIGURATION

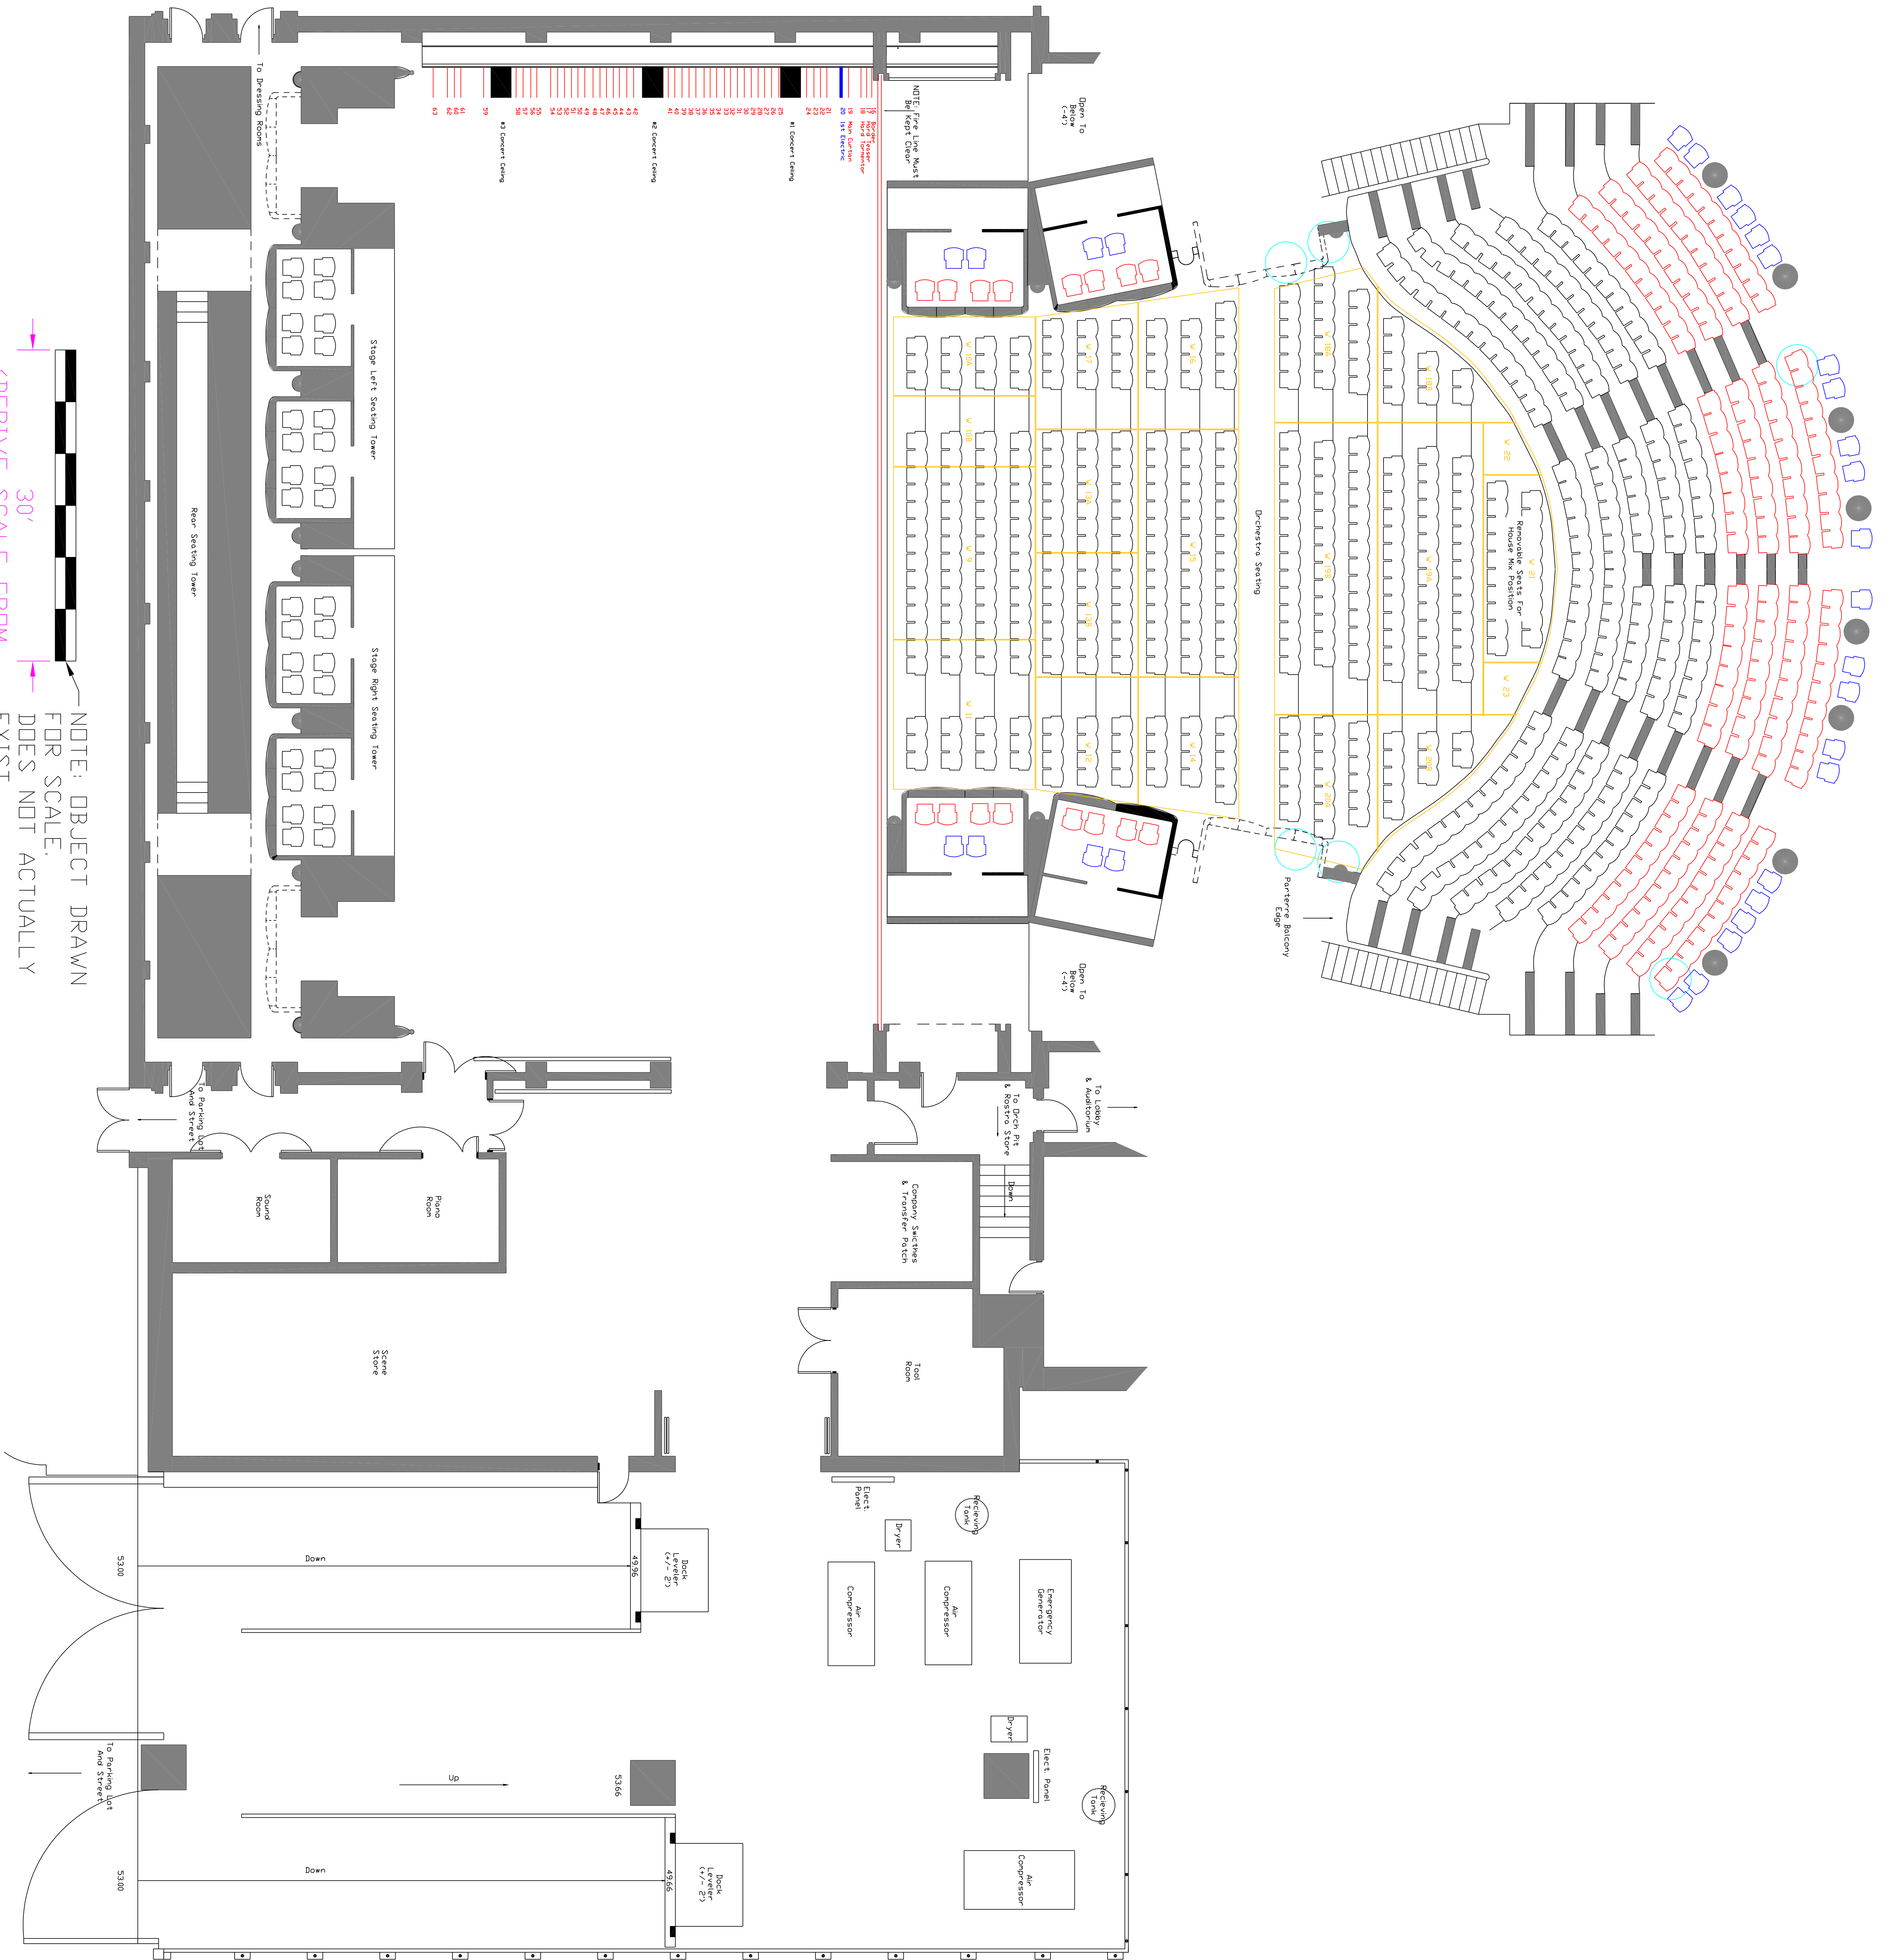

FLOOR PLAN
23/8/95