


LYRIC W/PIT & LYRIC RECITAL CONFIGURATION

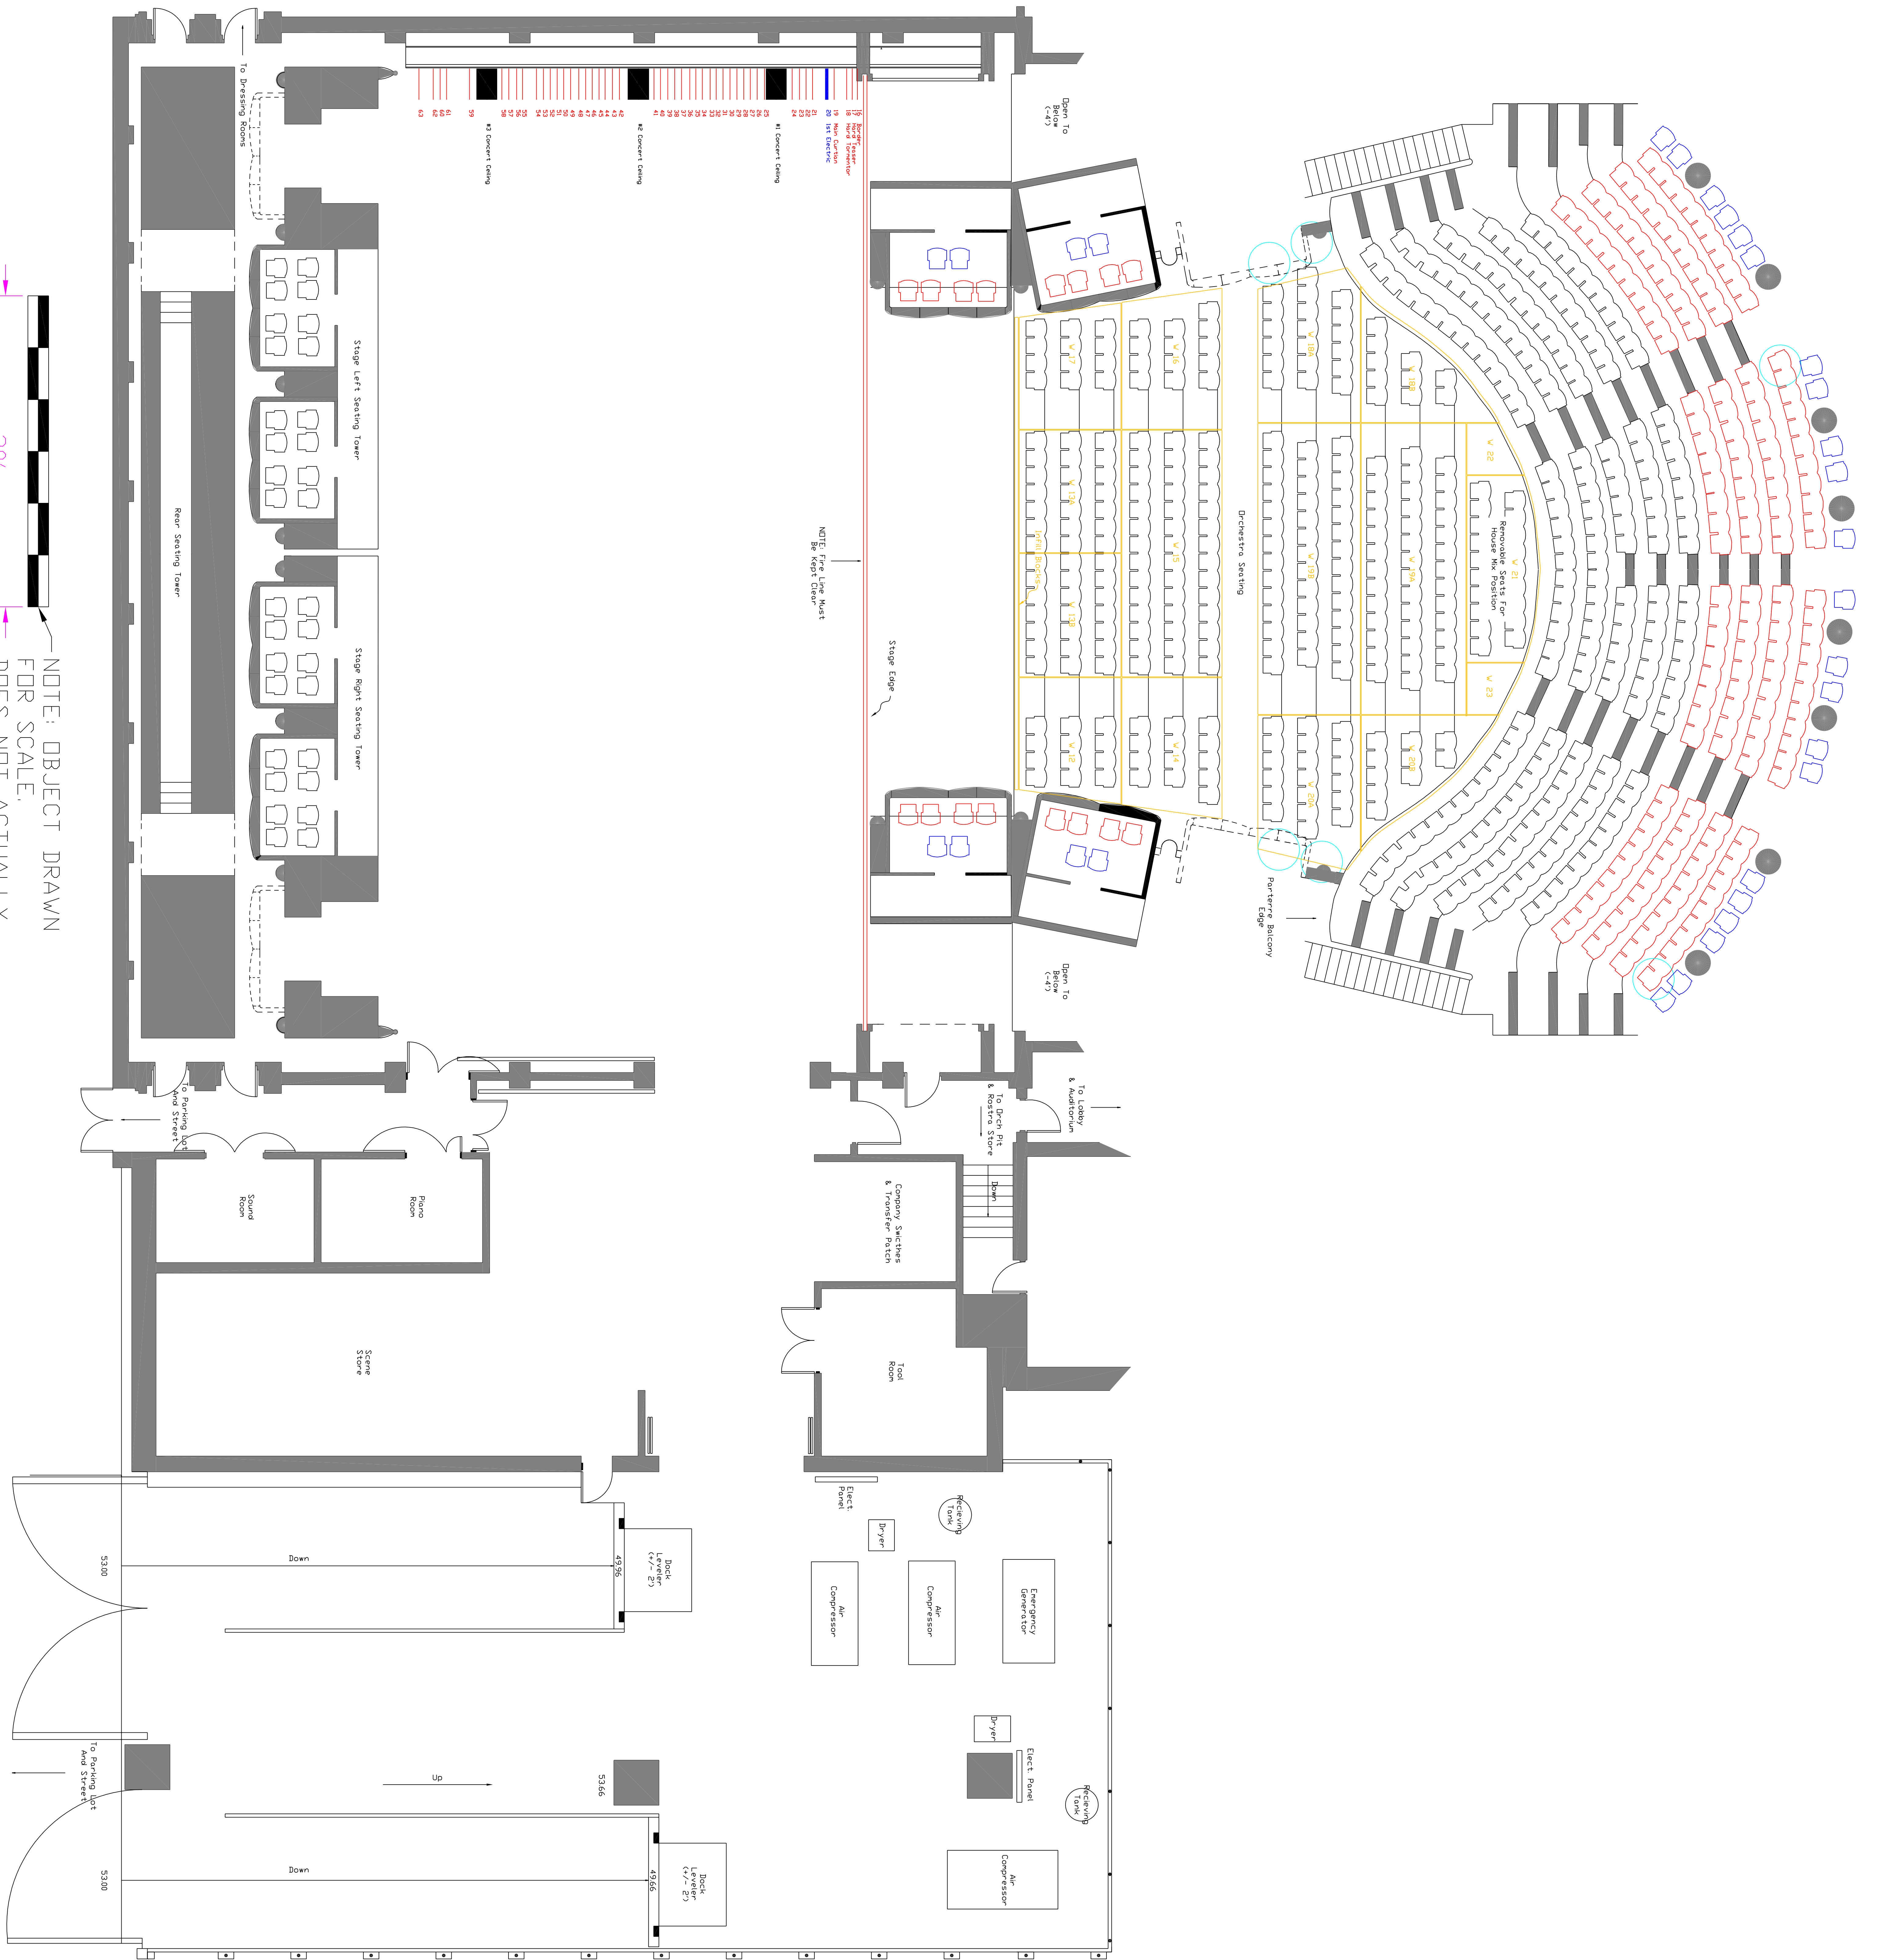

30'
(DERIVE SCALE FROM THIS DIMENSION)

NOTE: OBJECT DRAWN FOR SCALE. DOES NOT ACTUALLY EXIST

FLOOR PLAN
23/8/95