


LYRIC W/PIT & LYRIC RECITAL CONFIGURATION

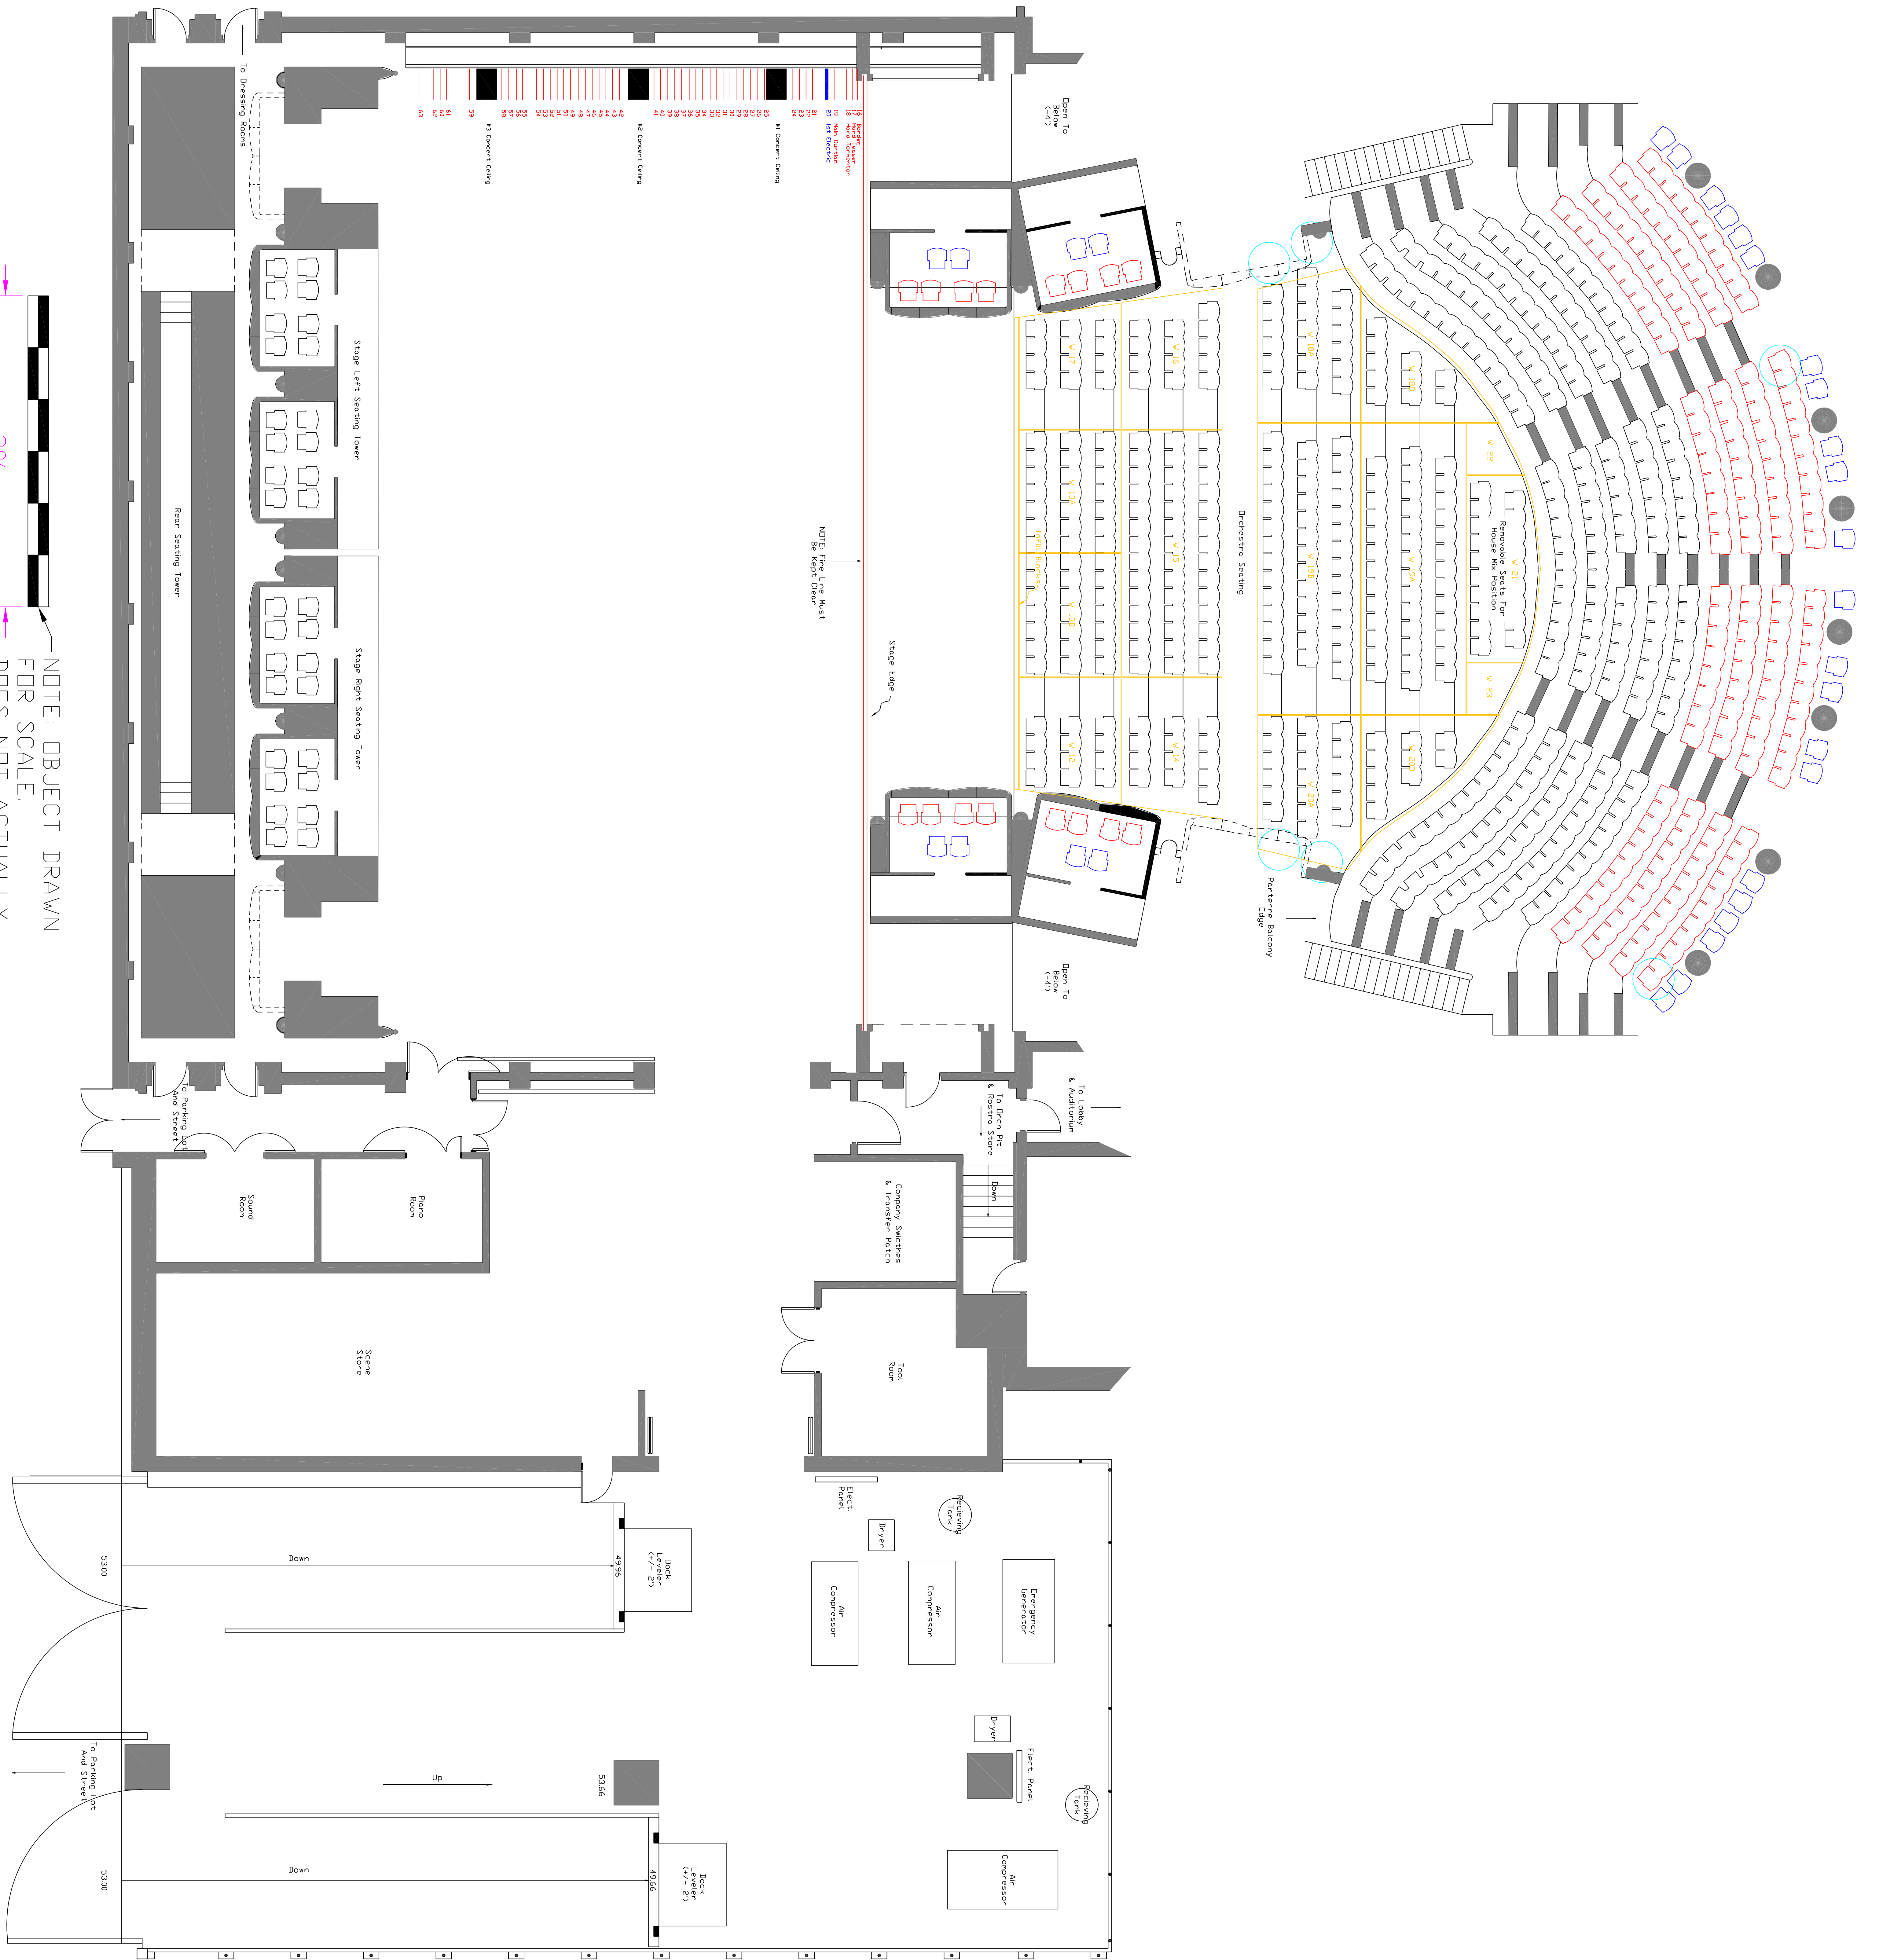

FLOOR PLAN
23/8/95